


300mm
200mm
100
50
0 10mm

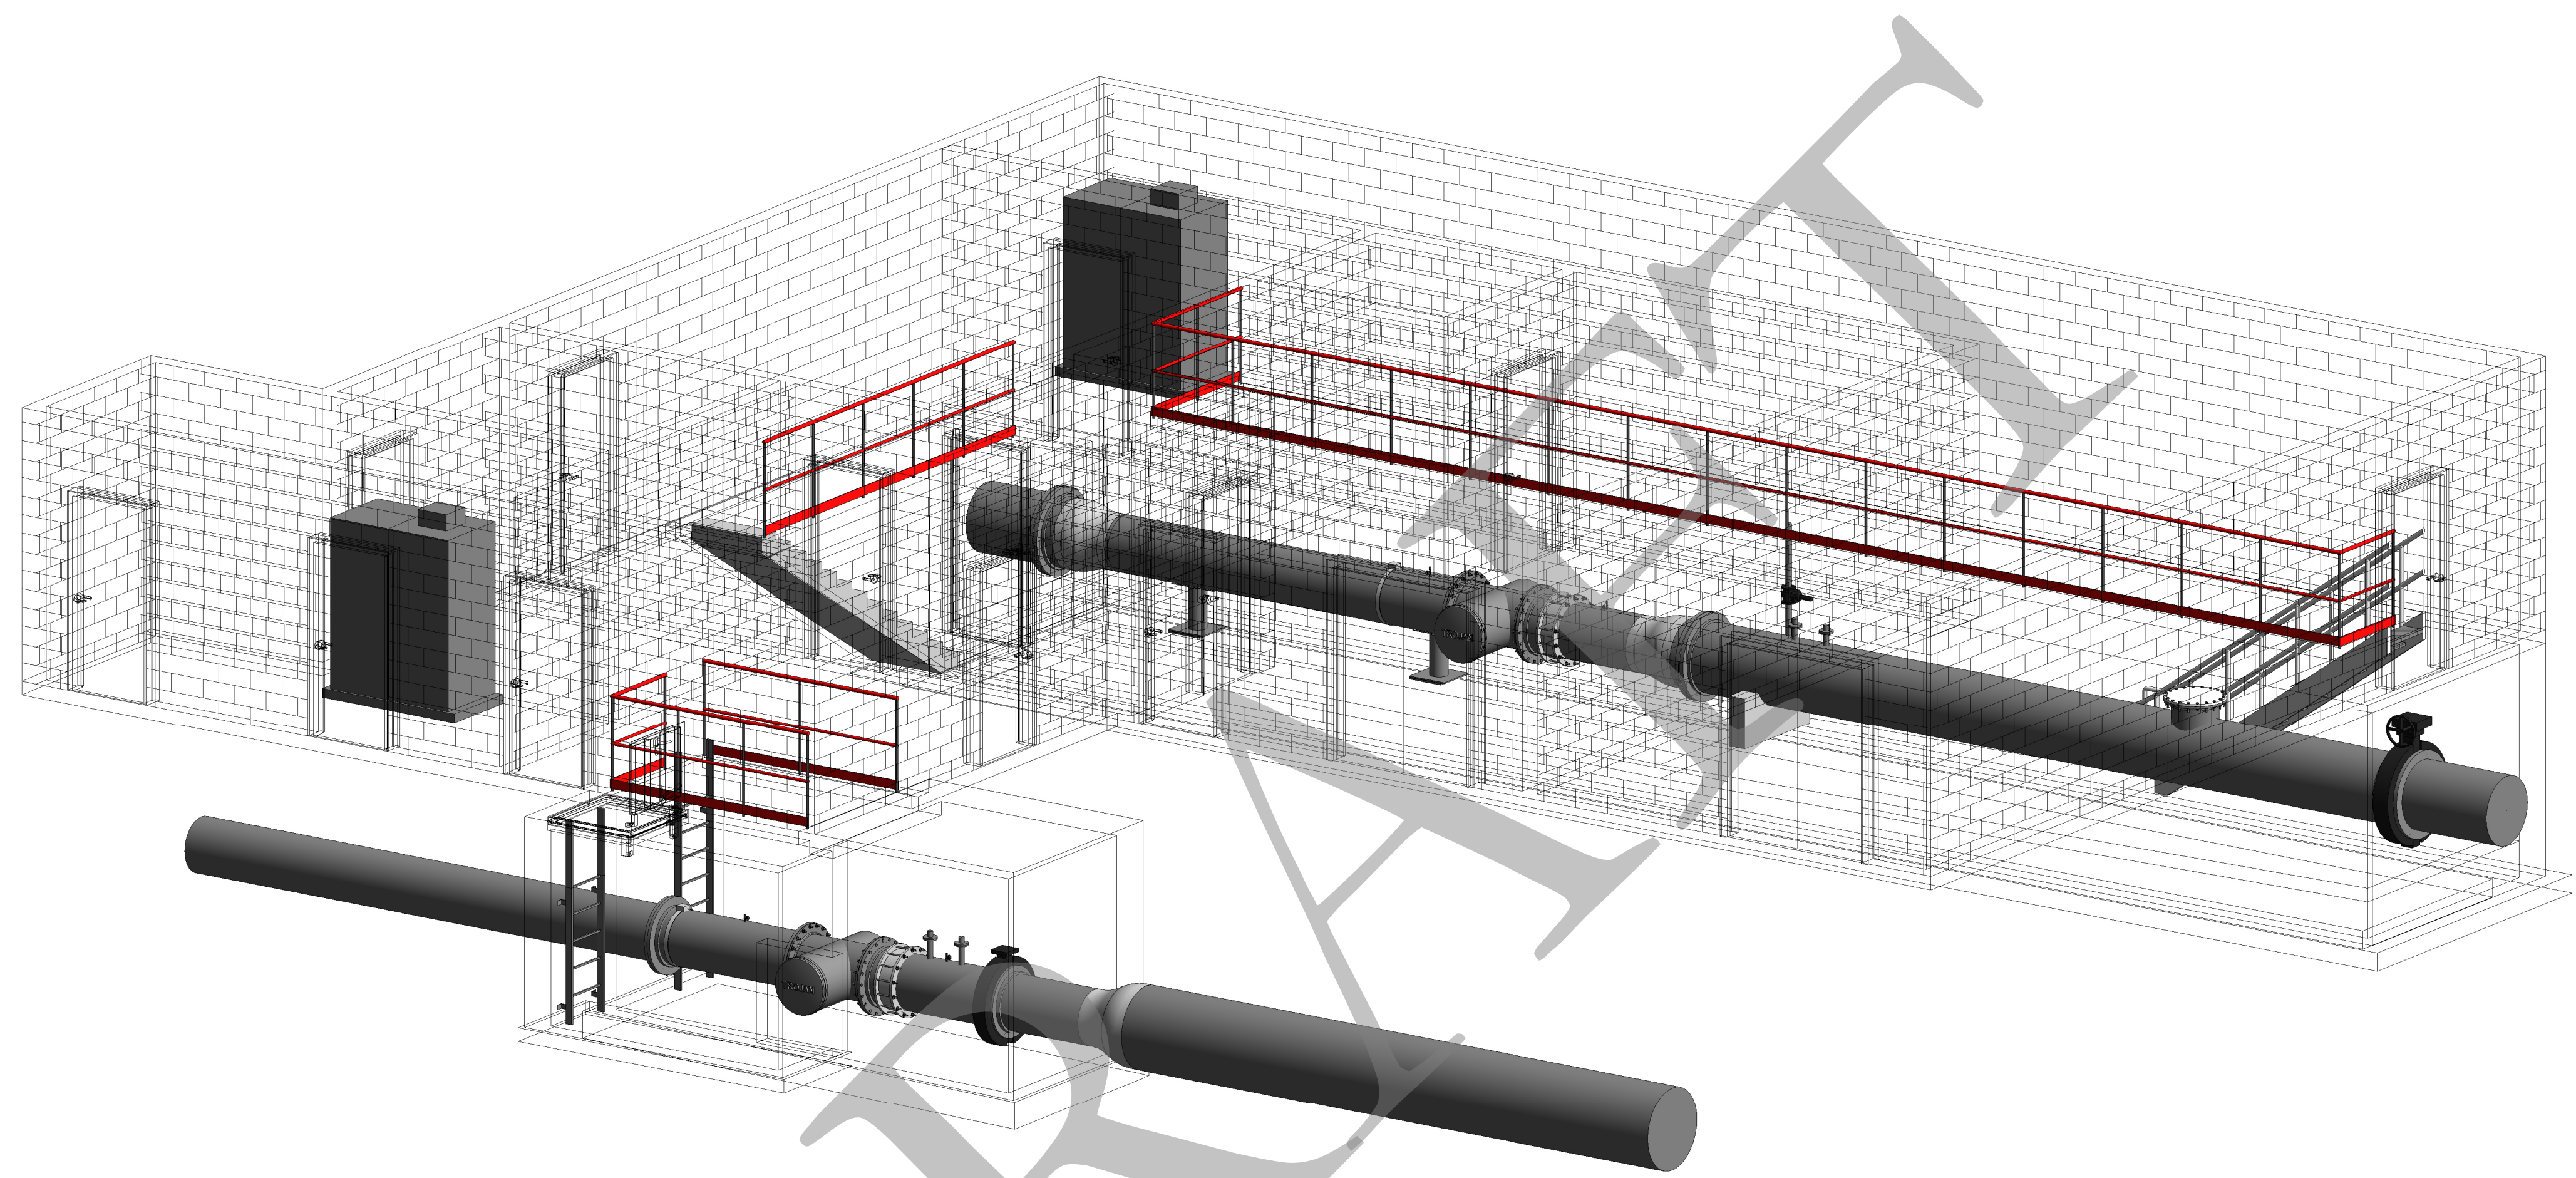


3D PERSPECTIVE VIEW

Revision	Amendment	Approved	Revision Date
P1	INDICATIVE DESIGN REPORT	TP	09/2017


OPUS
 North Vancouver Office 210-889 Harbourside Drive
 604-990-4800 North Vancouver BC
 V7P 3S1, Canada

Designed	Approved	Approved Date
T.Phelan	T.Phelan	Sep/2017
Drawn	Scale	
D.E.Proulx		

Project	Sheet No.	Revision
COMOX VALLEY REGIONAL DISTRICT OWNER'S ENGINEERING SERVICES COMOX LAKE WATER TREATMENT PROJECT		
Title		
MECHANICAL- CHLORINATION BUILDING 3D VIEW		
Project No.	D-13124.00	
	M-1001	P1

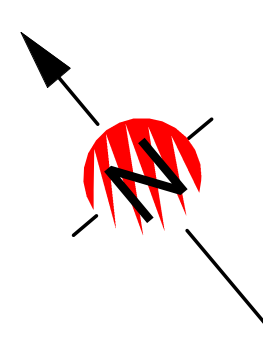

300mm
200mm
100
50
10mm
0

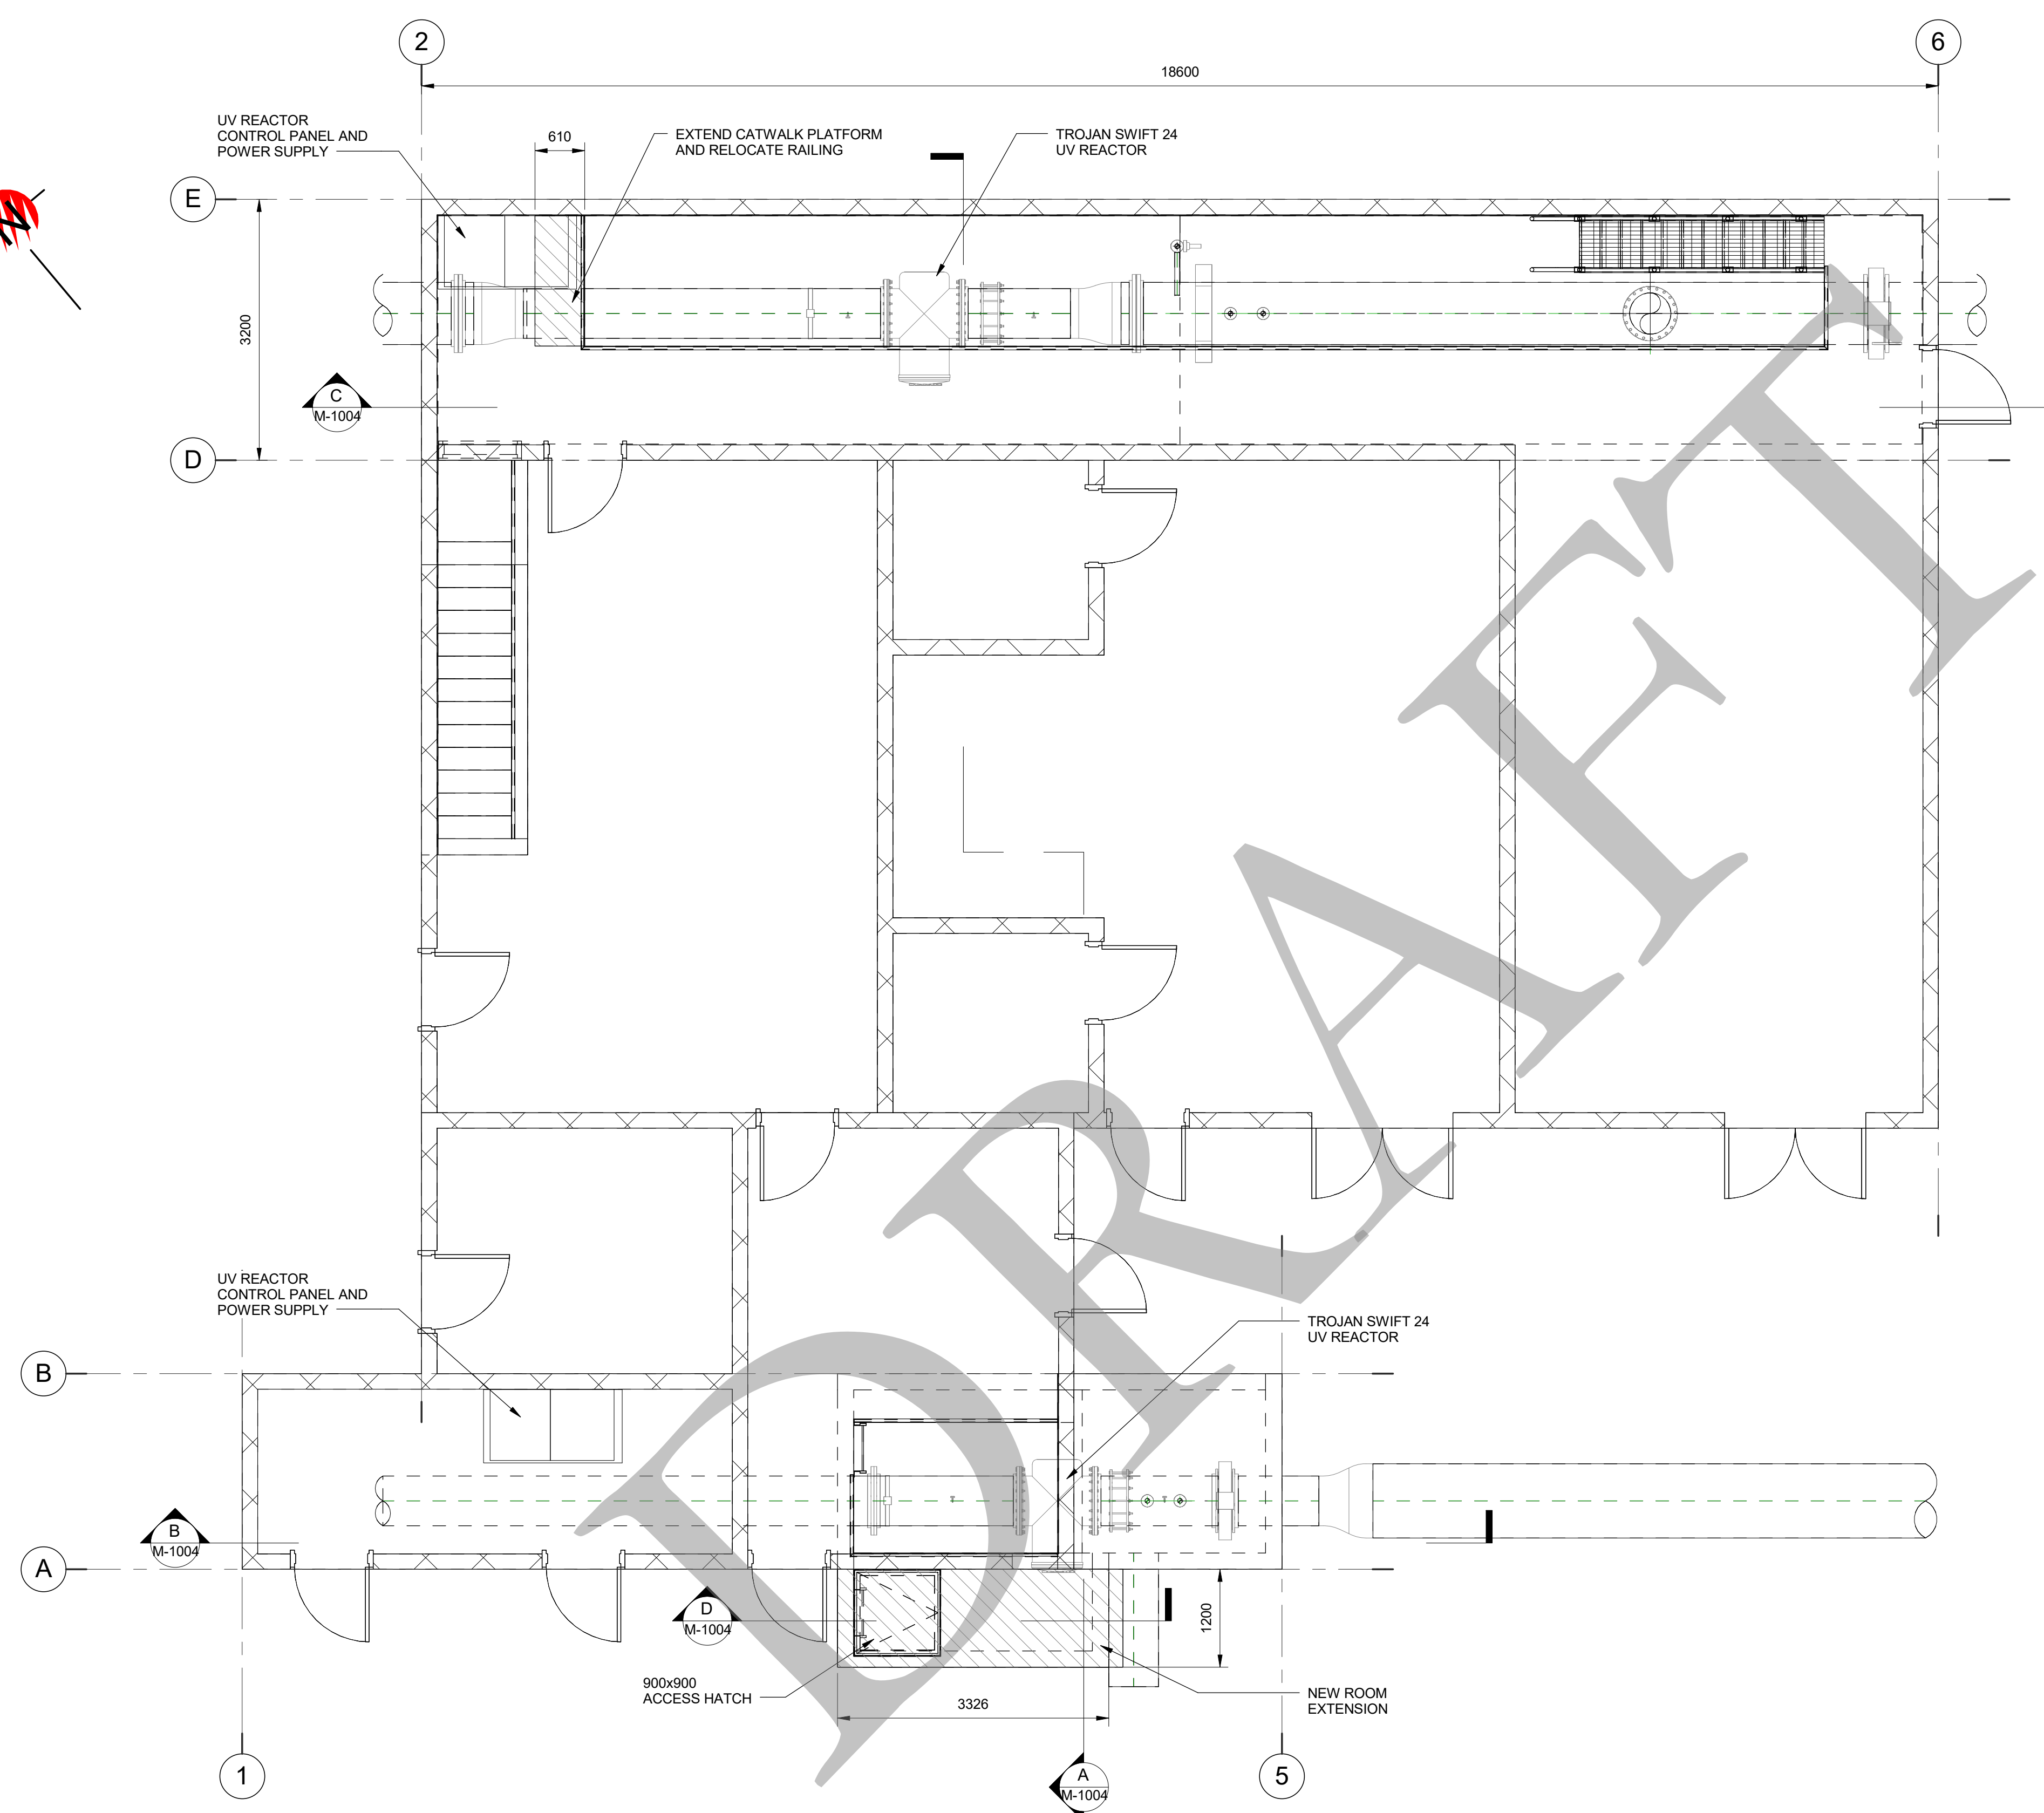

MAIN FLOOR
SCALE 1 : 50

Revision	Amendment	Approved	Revision Date
P1	INDICATIVE DESIGN REPORT	TP	09/2017






OPUS
North Vancouver Office
604-990-4800

210-889 Harbourside Drive
North Vancouver BC
V7P 3S1, Canada

Designed	Approved	Approved Date
T.Phelan	T.Phelan	Sep/2017
Drawn	Scale	
D.E.Proulx	1 : 50	

Project		
COMOX VALLEY REGIONAL DISTRICT OWNER'S ENGINEERING SERVICES COMOX LAKE WATER TREATMENT PROJECT		
Title		
MECHANICAL- CHLORINATION BUILDING MAIN FLOOR PLAN VIEW		
Project No.	Sheet No.	Revision
D-13124.00	M-1002	P1

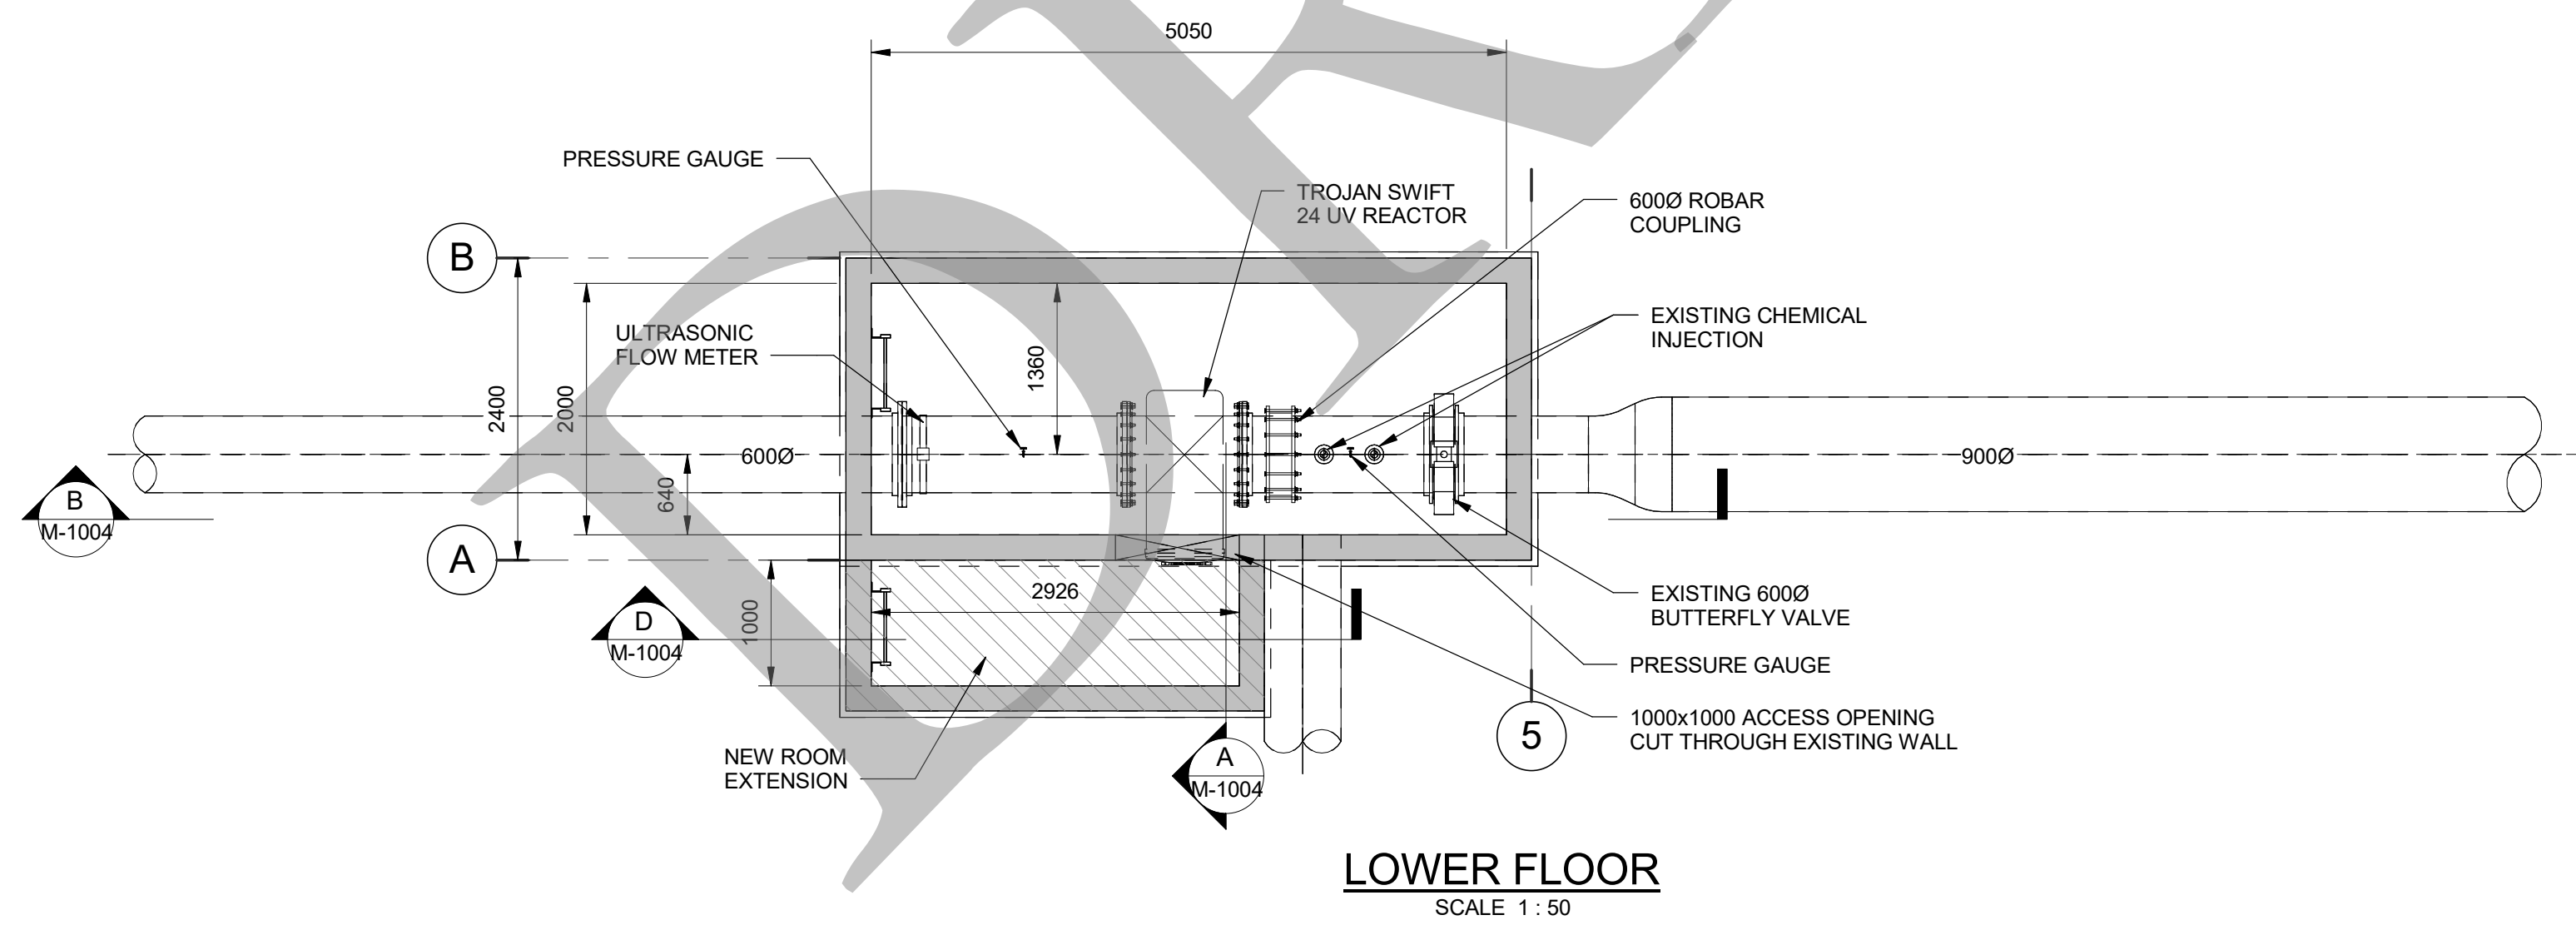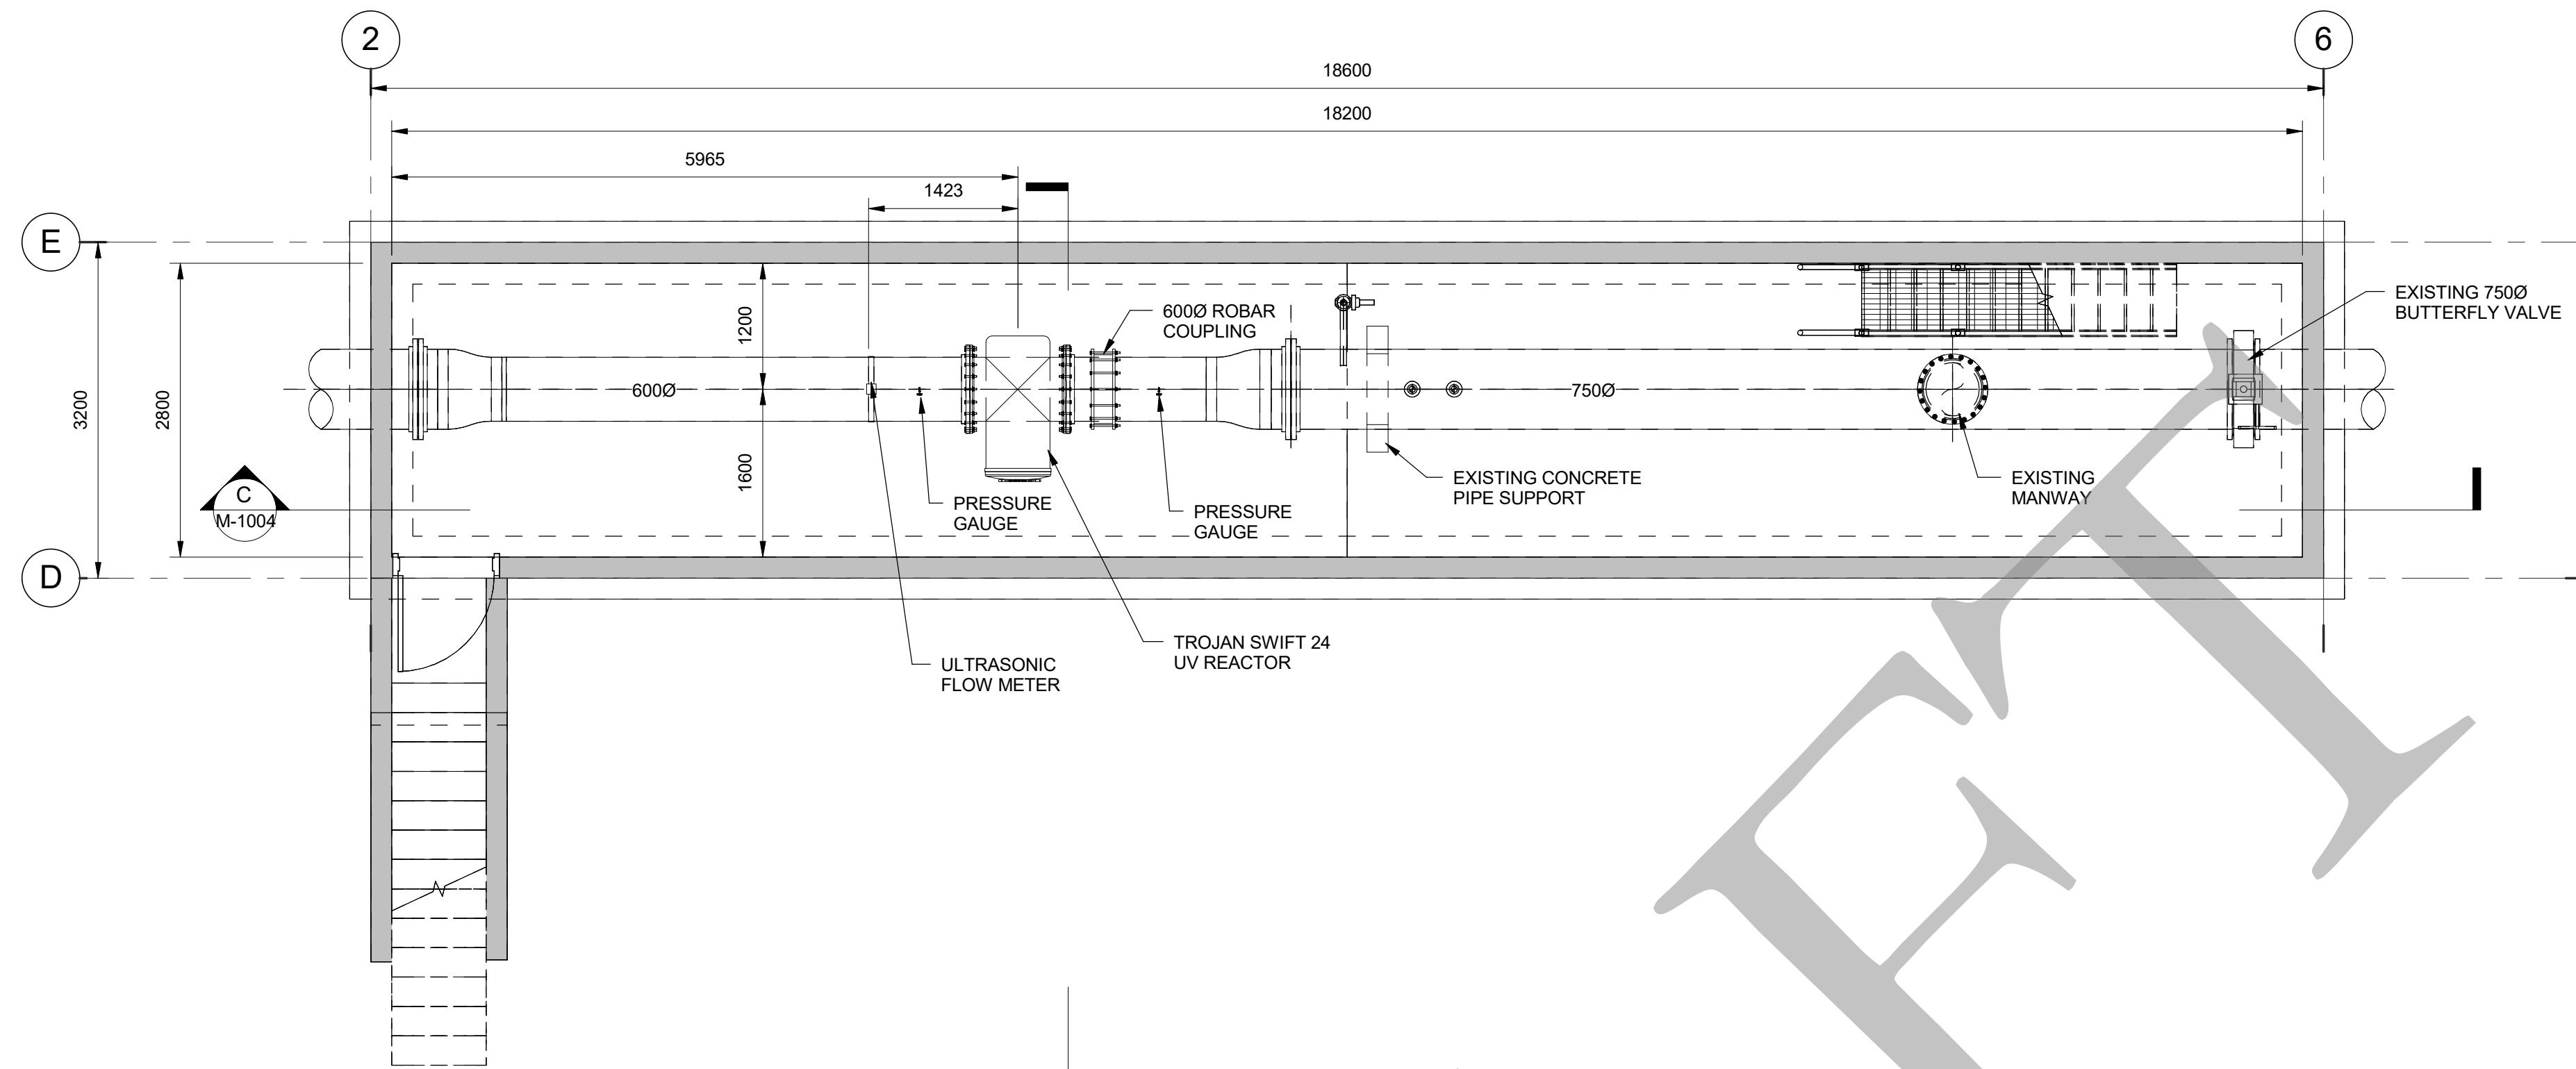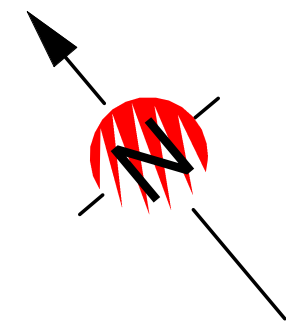

LOWER FLOOR
SCALE 1 : 50

Revision	Amendment	Approved	Revision Date
P1	INDICATIVE DESIGN REPORT	TP	09/2017


OPUS
North Vancouver Office
604-990-4800

210-889 Harbourside Drive
North Vancouver BC
V7P 3S1, Canada

Designed	Approved	Approved Date
T.Phelan	T.Phelan	Sep/2017
Drawn	Scale	
D.E.Proulx	1 : 50	

Project	
COMOX VALLEY REGIONAL DISTRICT OWNER'S ENGINEERING SERVICES COMOX LAKE WATER TREATMENT PROJECT	
Title	
MECHANICAL- CHLORINATION BUILDING LOWER FLOOR PLAN VIEW	
Project No.	D-13124.00
Sheet No.	M-1003
Revision	P1

300mm
200mm
100
50
0 10mm

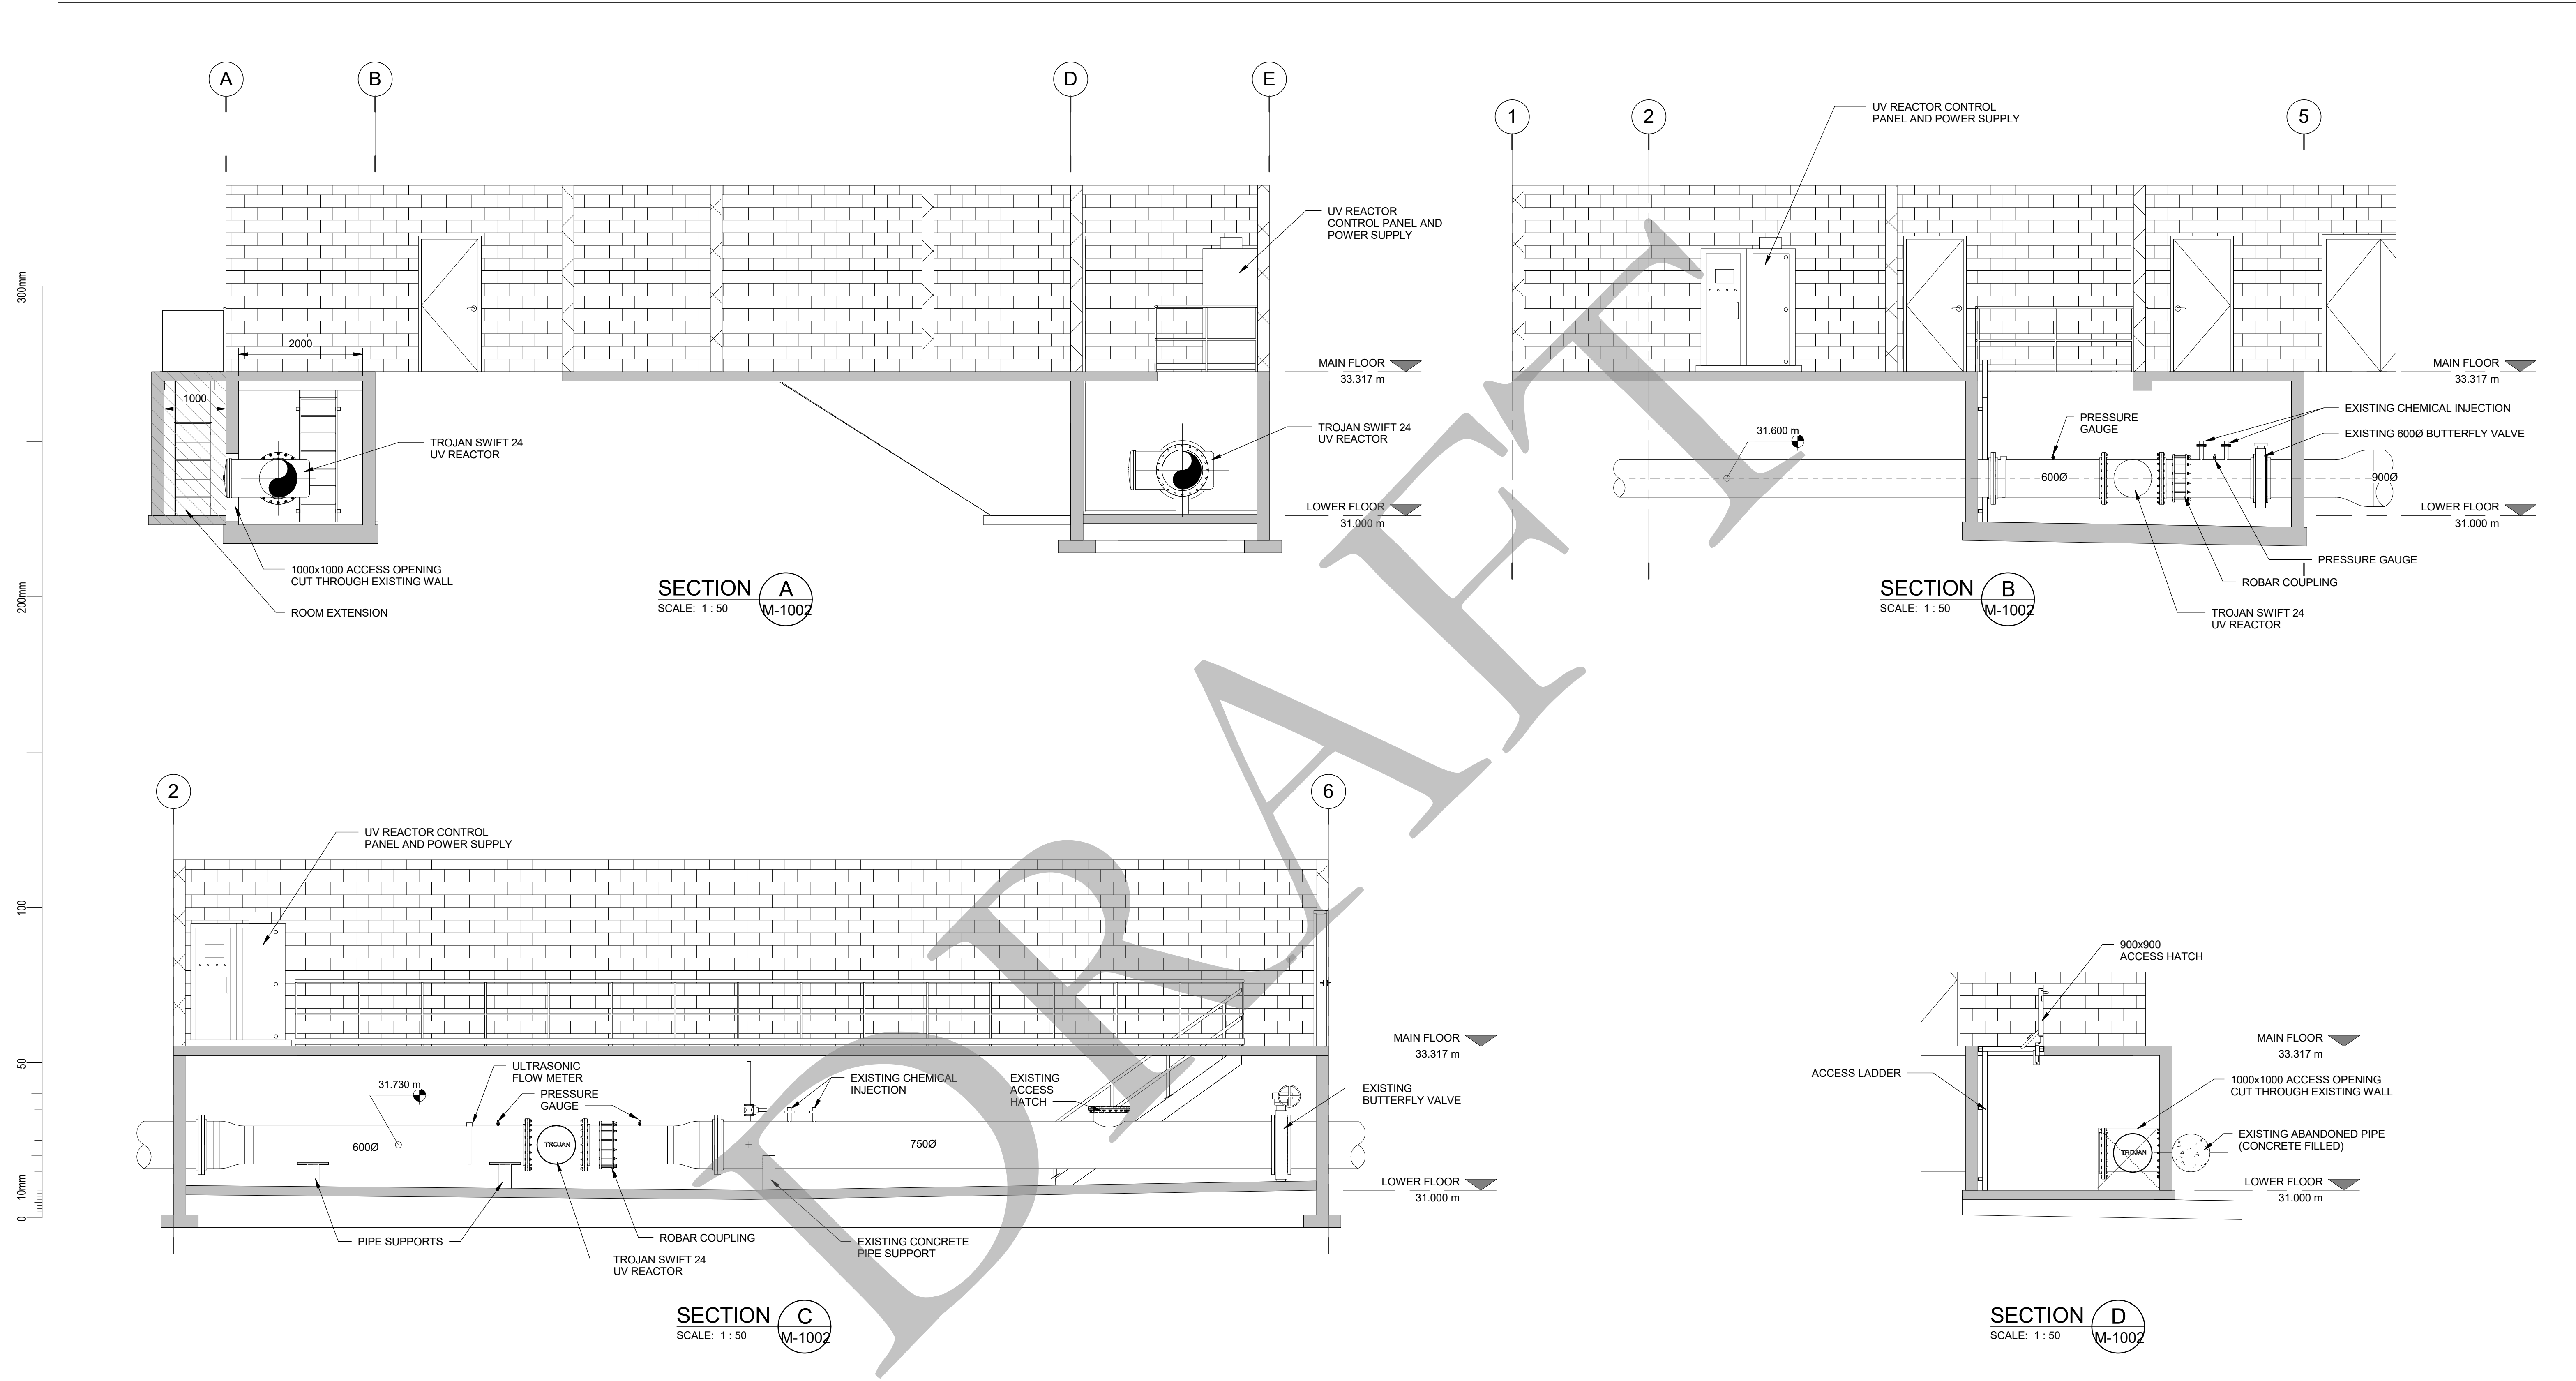

Revision	Amendment	Approved	Revision Date
P1	INDICATIVE DESIGN REPORT	TP	09/2017

OPUS
North Vancouver Office
604-990-4800

210-889 Harbourside Drive
North Vancouver BC
V7P 3S1, Canada

Designed	Approved	Approved Date
T.Phelan	T.Phelan	Sep/2017
Drawn	Scale	
D.E.Proulx	1:50	

Project	
COMOX VALLEY REGIONAL DISTRICT OWNER'S ENGINEERING SERVICES COMOX LAKE WATER TREATMENT PROJECT	
Title	
MECHANICAL- CHLORINATION BUILDING SECTIONS	
Project No.	Sheet No. Revision
D-13124.00	M-1004 P1